



N:\Design-Drafting\Clients_LP\Monsanto-P4_Production\1010076-Monsanto Phase 3 Tech Memo Rev2\021 Sheet Set\1010076D04-1.0

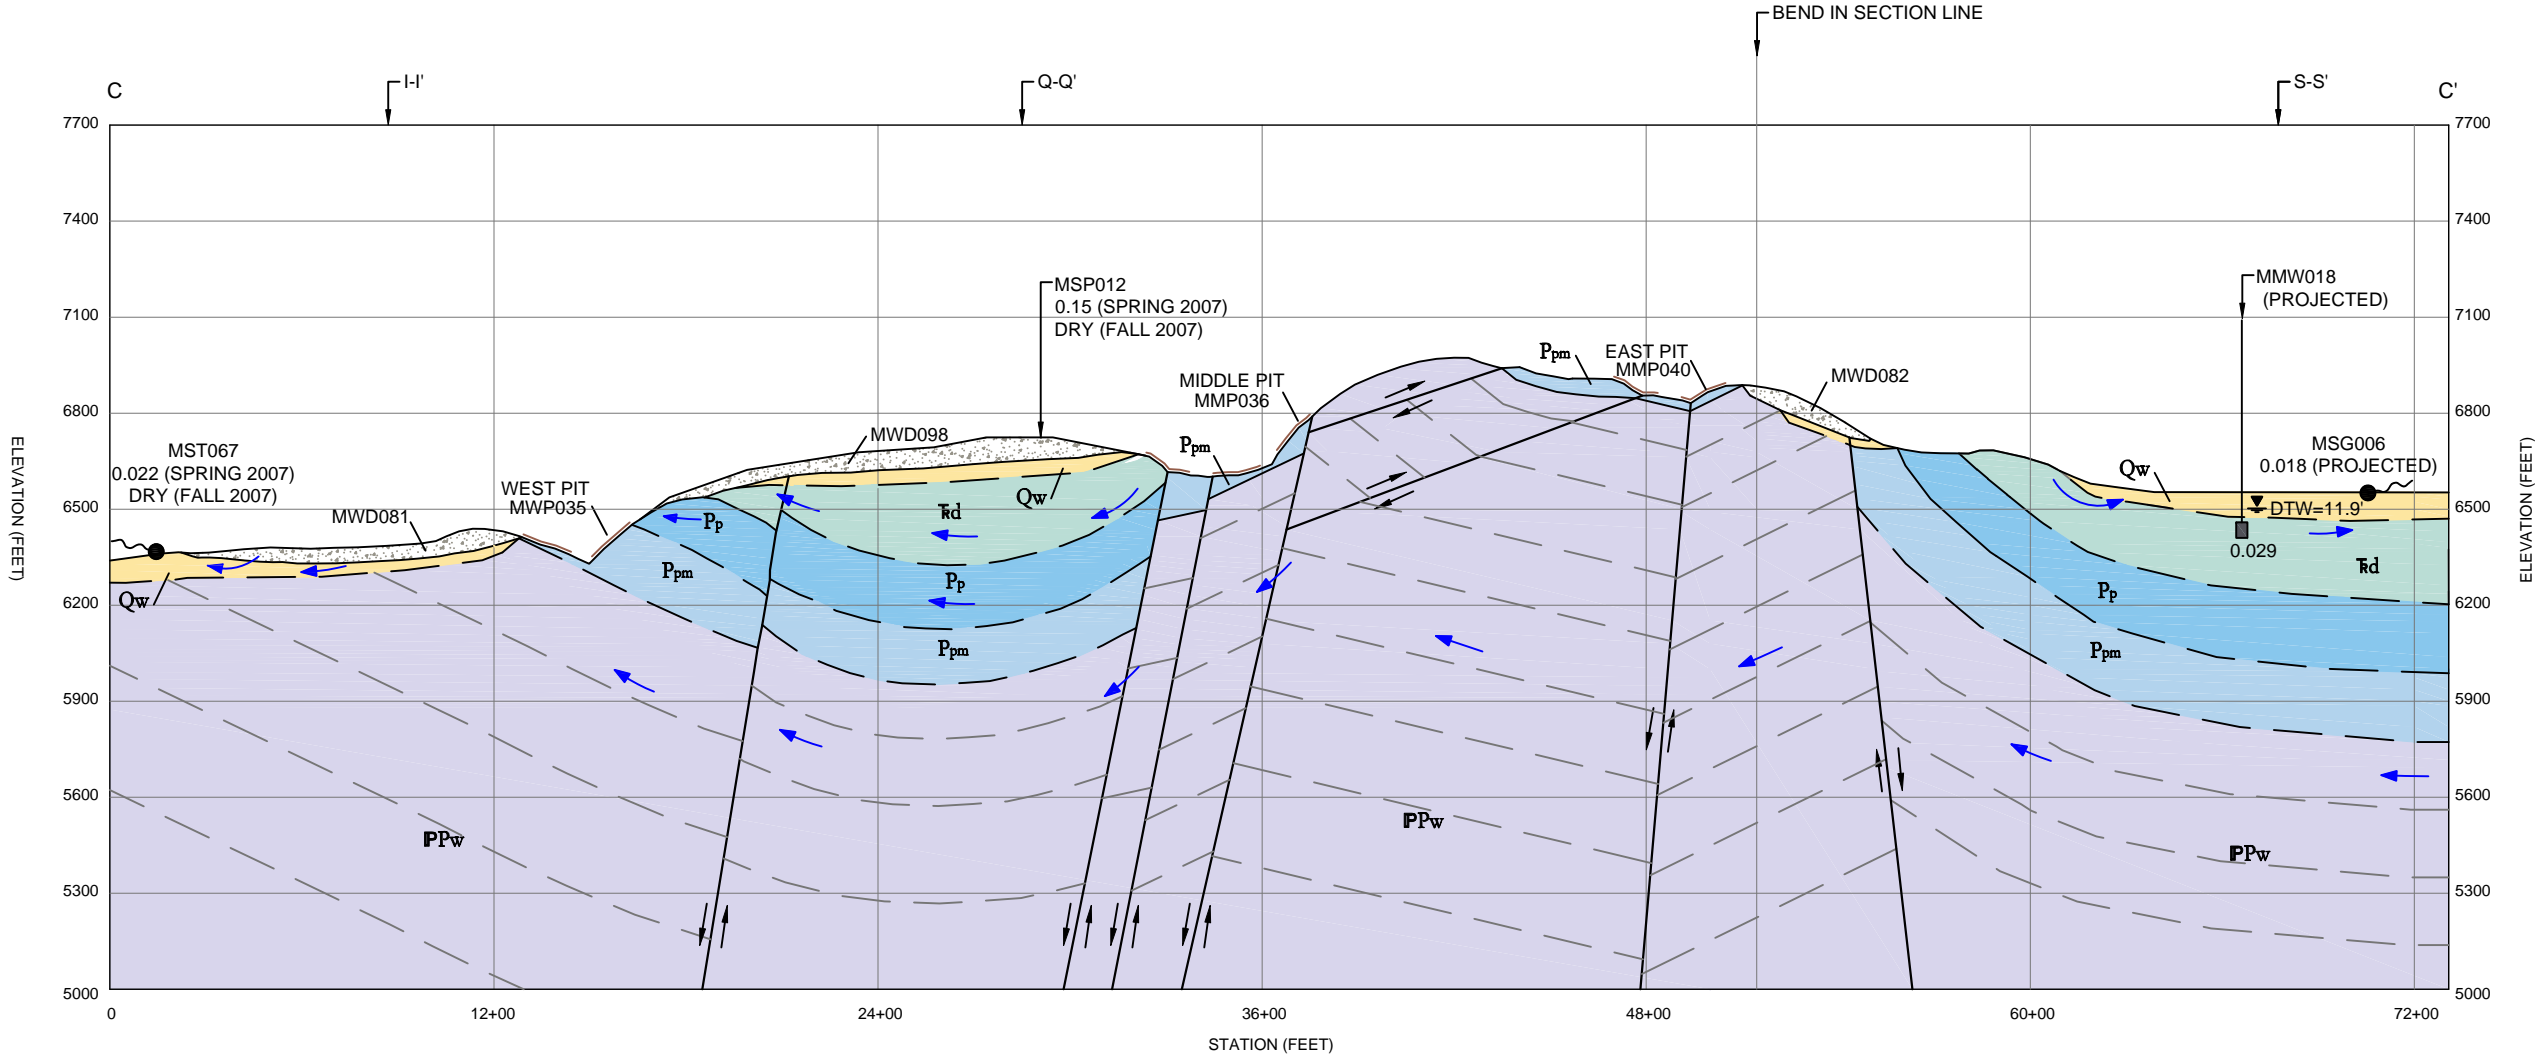

SECTION C-C'

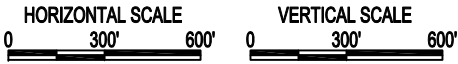

LEGEND

- | | | | |
|--|---------------------------------------------------------------------|--|---------------------------------------------------------------------------------------------|
| | WASTE ROCK | | DEPTH TO WATER IN FEET
(SURVEGED ELEVATION IS NOT AVAILABLE) |
| | GEOLOGIC CONTACT
(DASHED WHERE APPROXIMATE OR INFERRED) | | MEASURED TOTAL SELENIUM CONCENTRATION
IN mg/L (FALL 2007 SAMPLE, UNLESS OTHERWISE NOTED) |
| | FAULT, SHOWING DIRECTION OF DISPLACEMENT
(DASHED WHERE INFERRED) | | MONITORING WELL LOCATION SHOWING
APPROXIMATE SCREEN LOCATION |
| | SCHEMATIC GROUNDWATER FLOW VECTOR | | SPRING OR DUMP SEEP |
| | MEASURED GROUNDWATER ELEVATION
(FEET ABOVE MEAN SEA LEVEL) | | |

NOTE:
1. SEE DRAWING 10 FOR DESCRIPTION OF GEOLOGIC UNITS, GRANDEUR MEMBER IS PRESENT AT BALLARD, BUT IS INCLUDED WITH THE WELLS FORMATION.

2	ISSUED FOR REVISED FINAL	07/08	C.Fouk	C.Fowler	C.Fouk
REV. No.	REVISIONS	DATE	DESIGN BY	DRAWN BY	REVIEWED AND SIGNED BY
PROJECT: 2007 HYDROGEOLOGIC DATA REPORT					
DRAWING TITLE: BALLARD MINE GEOLOGIC SECTION C					
			Sheet 1 of 1 Sheets		
SCALE: As Shown			DRAWING No. 12		